




LOW / MEDIUM LEVEL CROSSING
BENEATH EXISTING BRIDGE

CORNWALL AVENUE

PACIFIC BOULEVARD

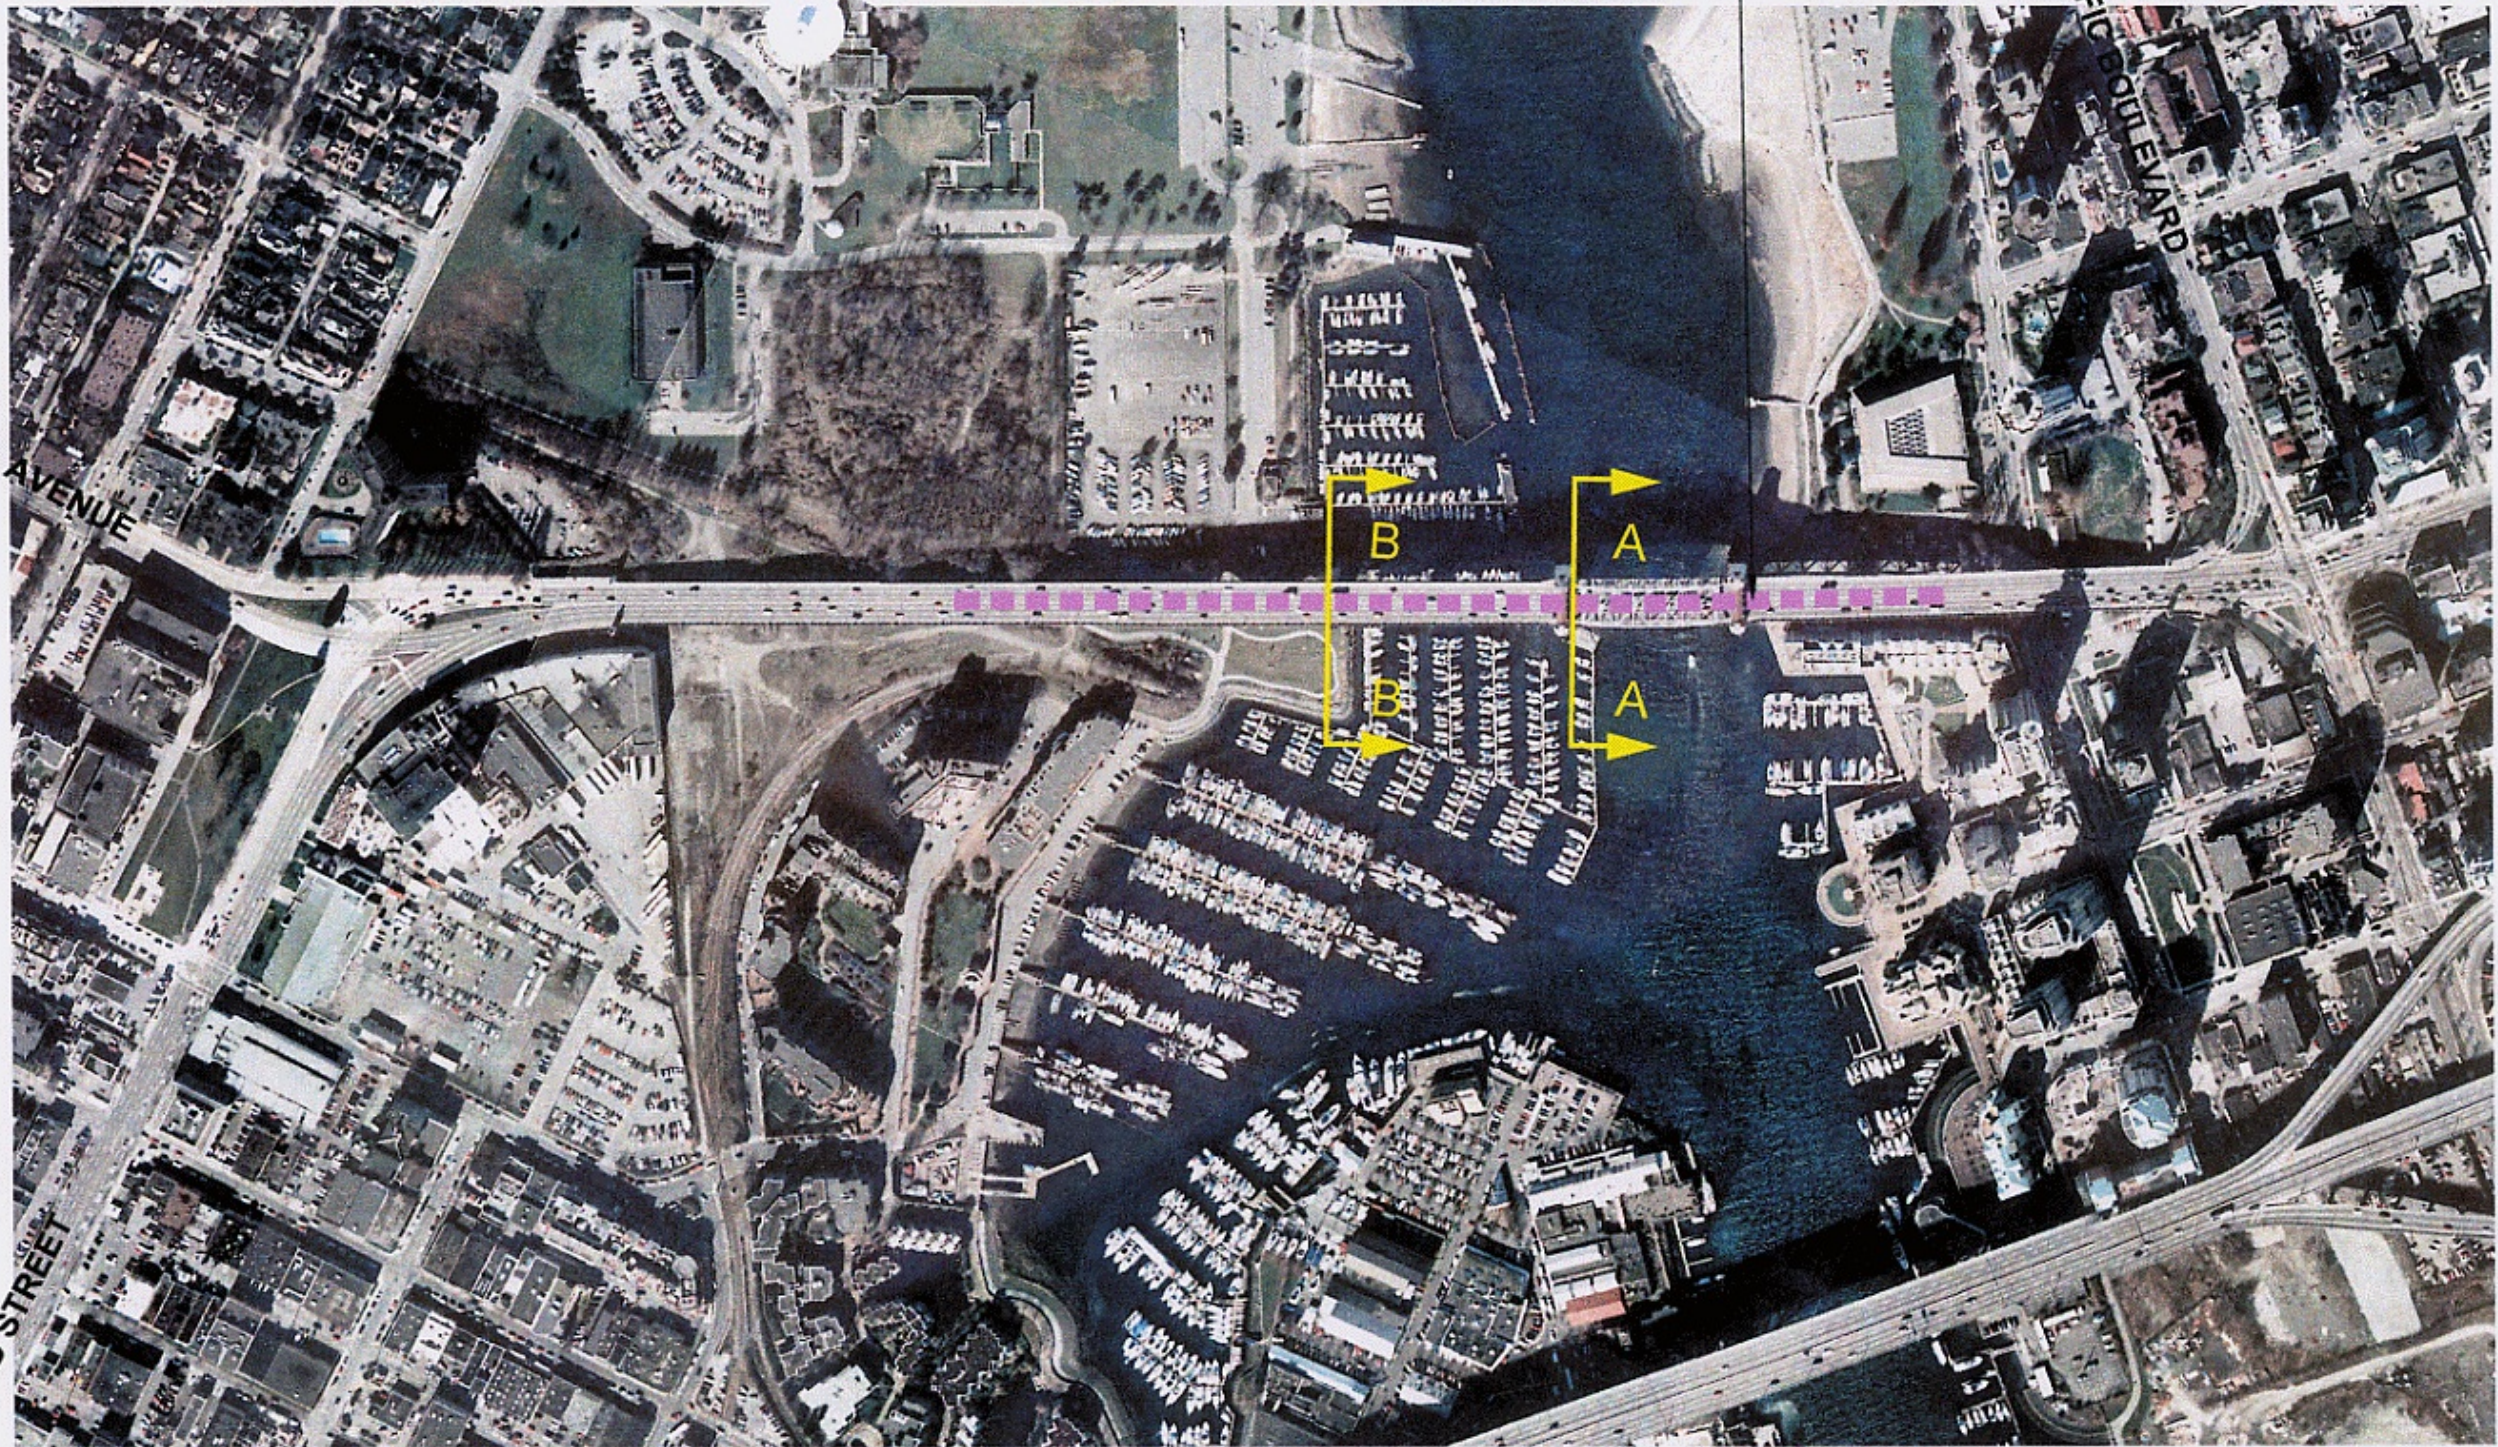

BURRARD STREET

ACAD14 N:\S\1010\SW1010\SWA\DWG\BURRARD-B3-1 PLOT 1-4

SCALE 1:4,000
NOVEMBER 2001
SW1010

DELCAN / IBI
GROUP


False Creek
Pedestrian & Cycling
Crossings Study

FALSE CREEK PEDESTRIAN/ CYCLIST CROSSINGS STUDY


BURRARD BRIDGE
OPTION B3

EXHIBIT
B3-1

ACA014 09/24/01 11:54 N:\SW\1010\SW1010\SWA\DWGS\BARRARD\OPTION_B3-2.DWG PLOT 1=0.4

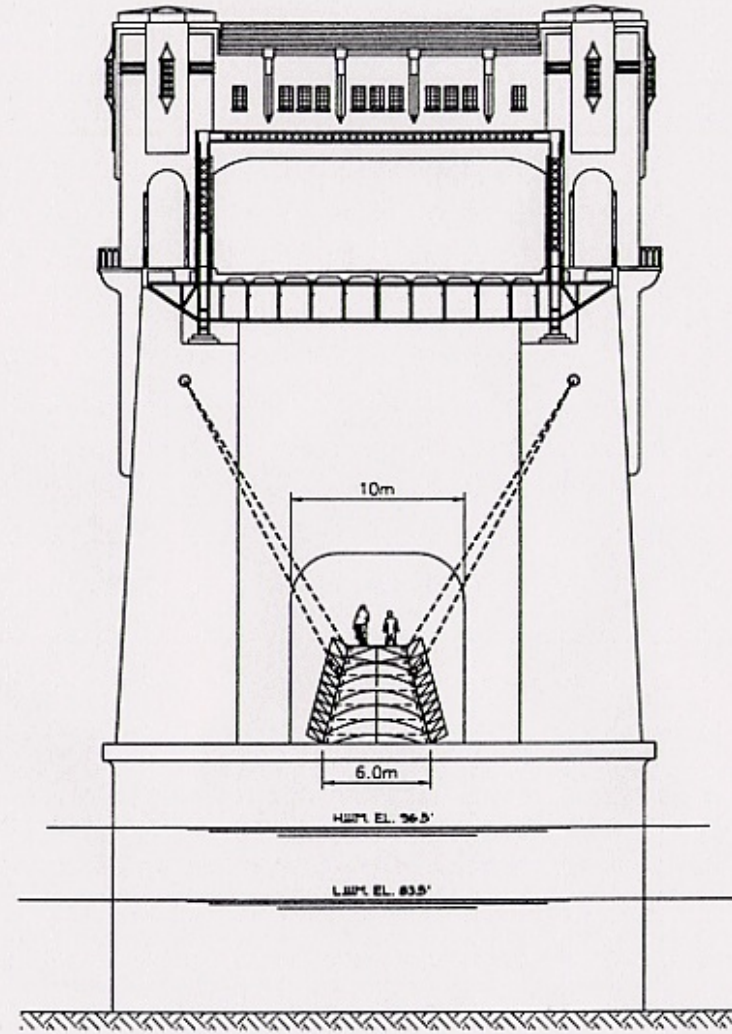

OPTION B3
SECTION A-A

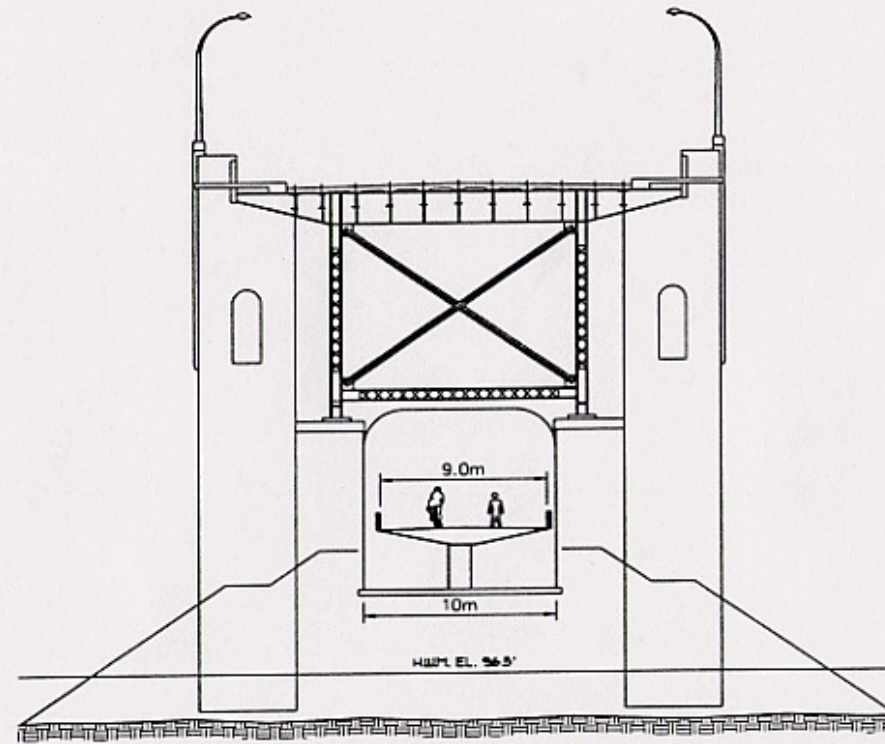

OPTION B3
SECTION B-B

SCALE 1:400
AUGUST 2001
SW1010


DELSCAN / **IBI**
GROUP

FALSE CREEK PEDESTRIAN/ CYCLIST CROSSINGS STUDY


BURRARD BRIDGE
OPTION B3 - CROSS SECTIONS

EXHIBIT

B3-2

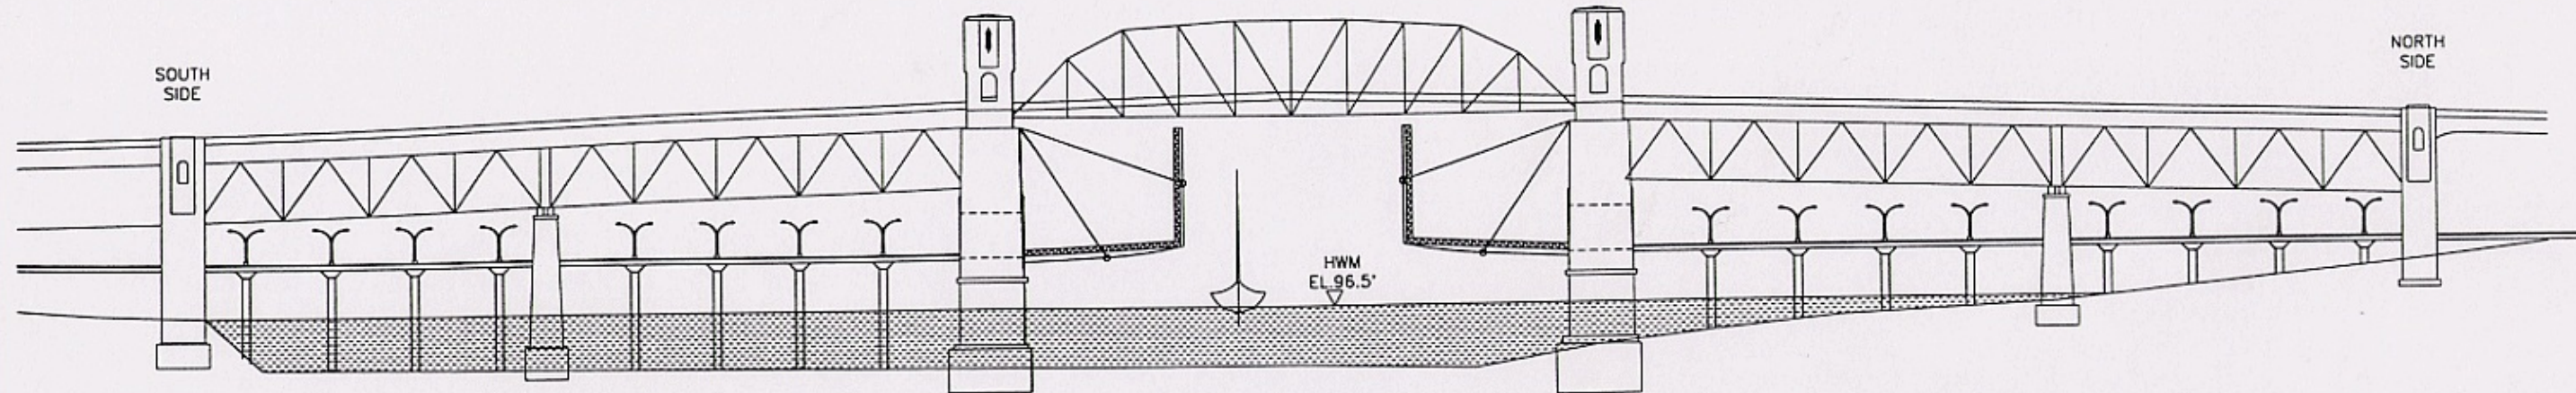

OPTION B3
OPEN POSITION

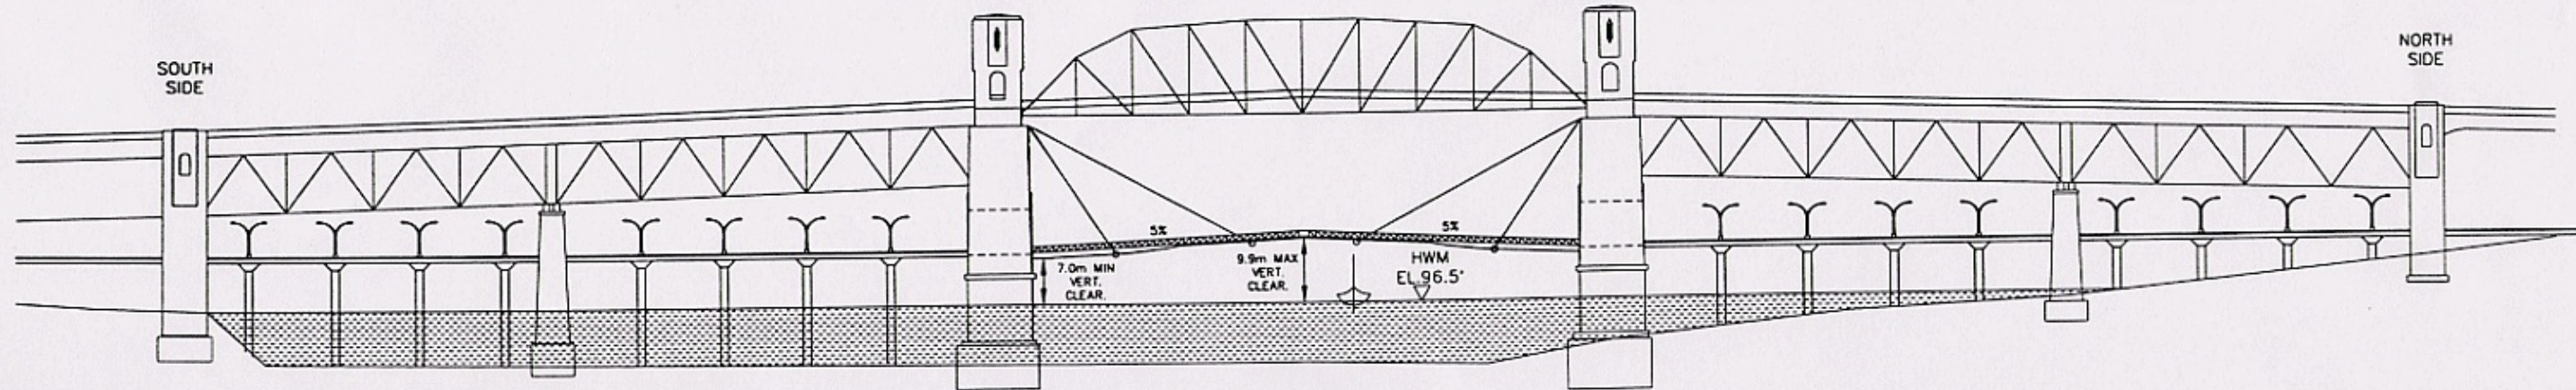

OPTION B3
CLOSED POSITION

ACAD14 09/24/01 11:51 N:\SWA\1010\SWA\DWG\BARRARD\OPTION_B3-3.DWG PLOT 1=1

SCALE 1:1000
AUGUST 2001
SW1010

DELCAN / **IBI**
GROUP

FALSE CREEK PEDESTRIAN/ CYCLIST CROSSINGS STUDY

BURRARD BRIDGE
OPTION B3 - PROFILE

EXHIBIT

B3-3